


**ALL SHADED AREAS ARE W.H.M. RESPONSIBILITY**

**KEY**


-  Boundary
-  Bin Paths
-  Grass
-  Grass Rough
-  NHP Service strips
-  Woodland area
-  Scrub
-  Shrubs
-  Unadopted areas – roads, footpaths and parking areas
-  Unadopted Hard Landscaping
-  No record of area being sold
-  Lockups
-  Trees
-  Hedging
-  Wall
-  Goup of Trees

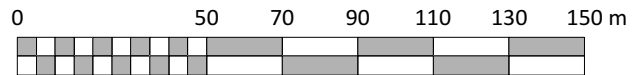

**PENTLAND DESIGN PARTNERSHIP**  
 M & E Consulting Engineers  
 Building Design Services  
 28A Newbattle Abbey College Annexe  
 Dalkeith, Midlothian  
 EH22 3LJ  
 Tel: 0131 660 9701



© With permission of Controller HMSO Crown Copyright reserved  
 ESTATE PLAN :  
**ARMADALE**  
 Barbauchlaw

Weslo Housing Management  
 66 North Bridge Street  
 Bathgate EH48 4PP




Date : APRIL 2019

Scale : 1:2000@A4

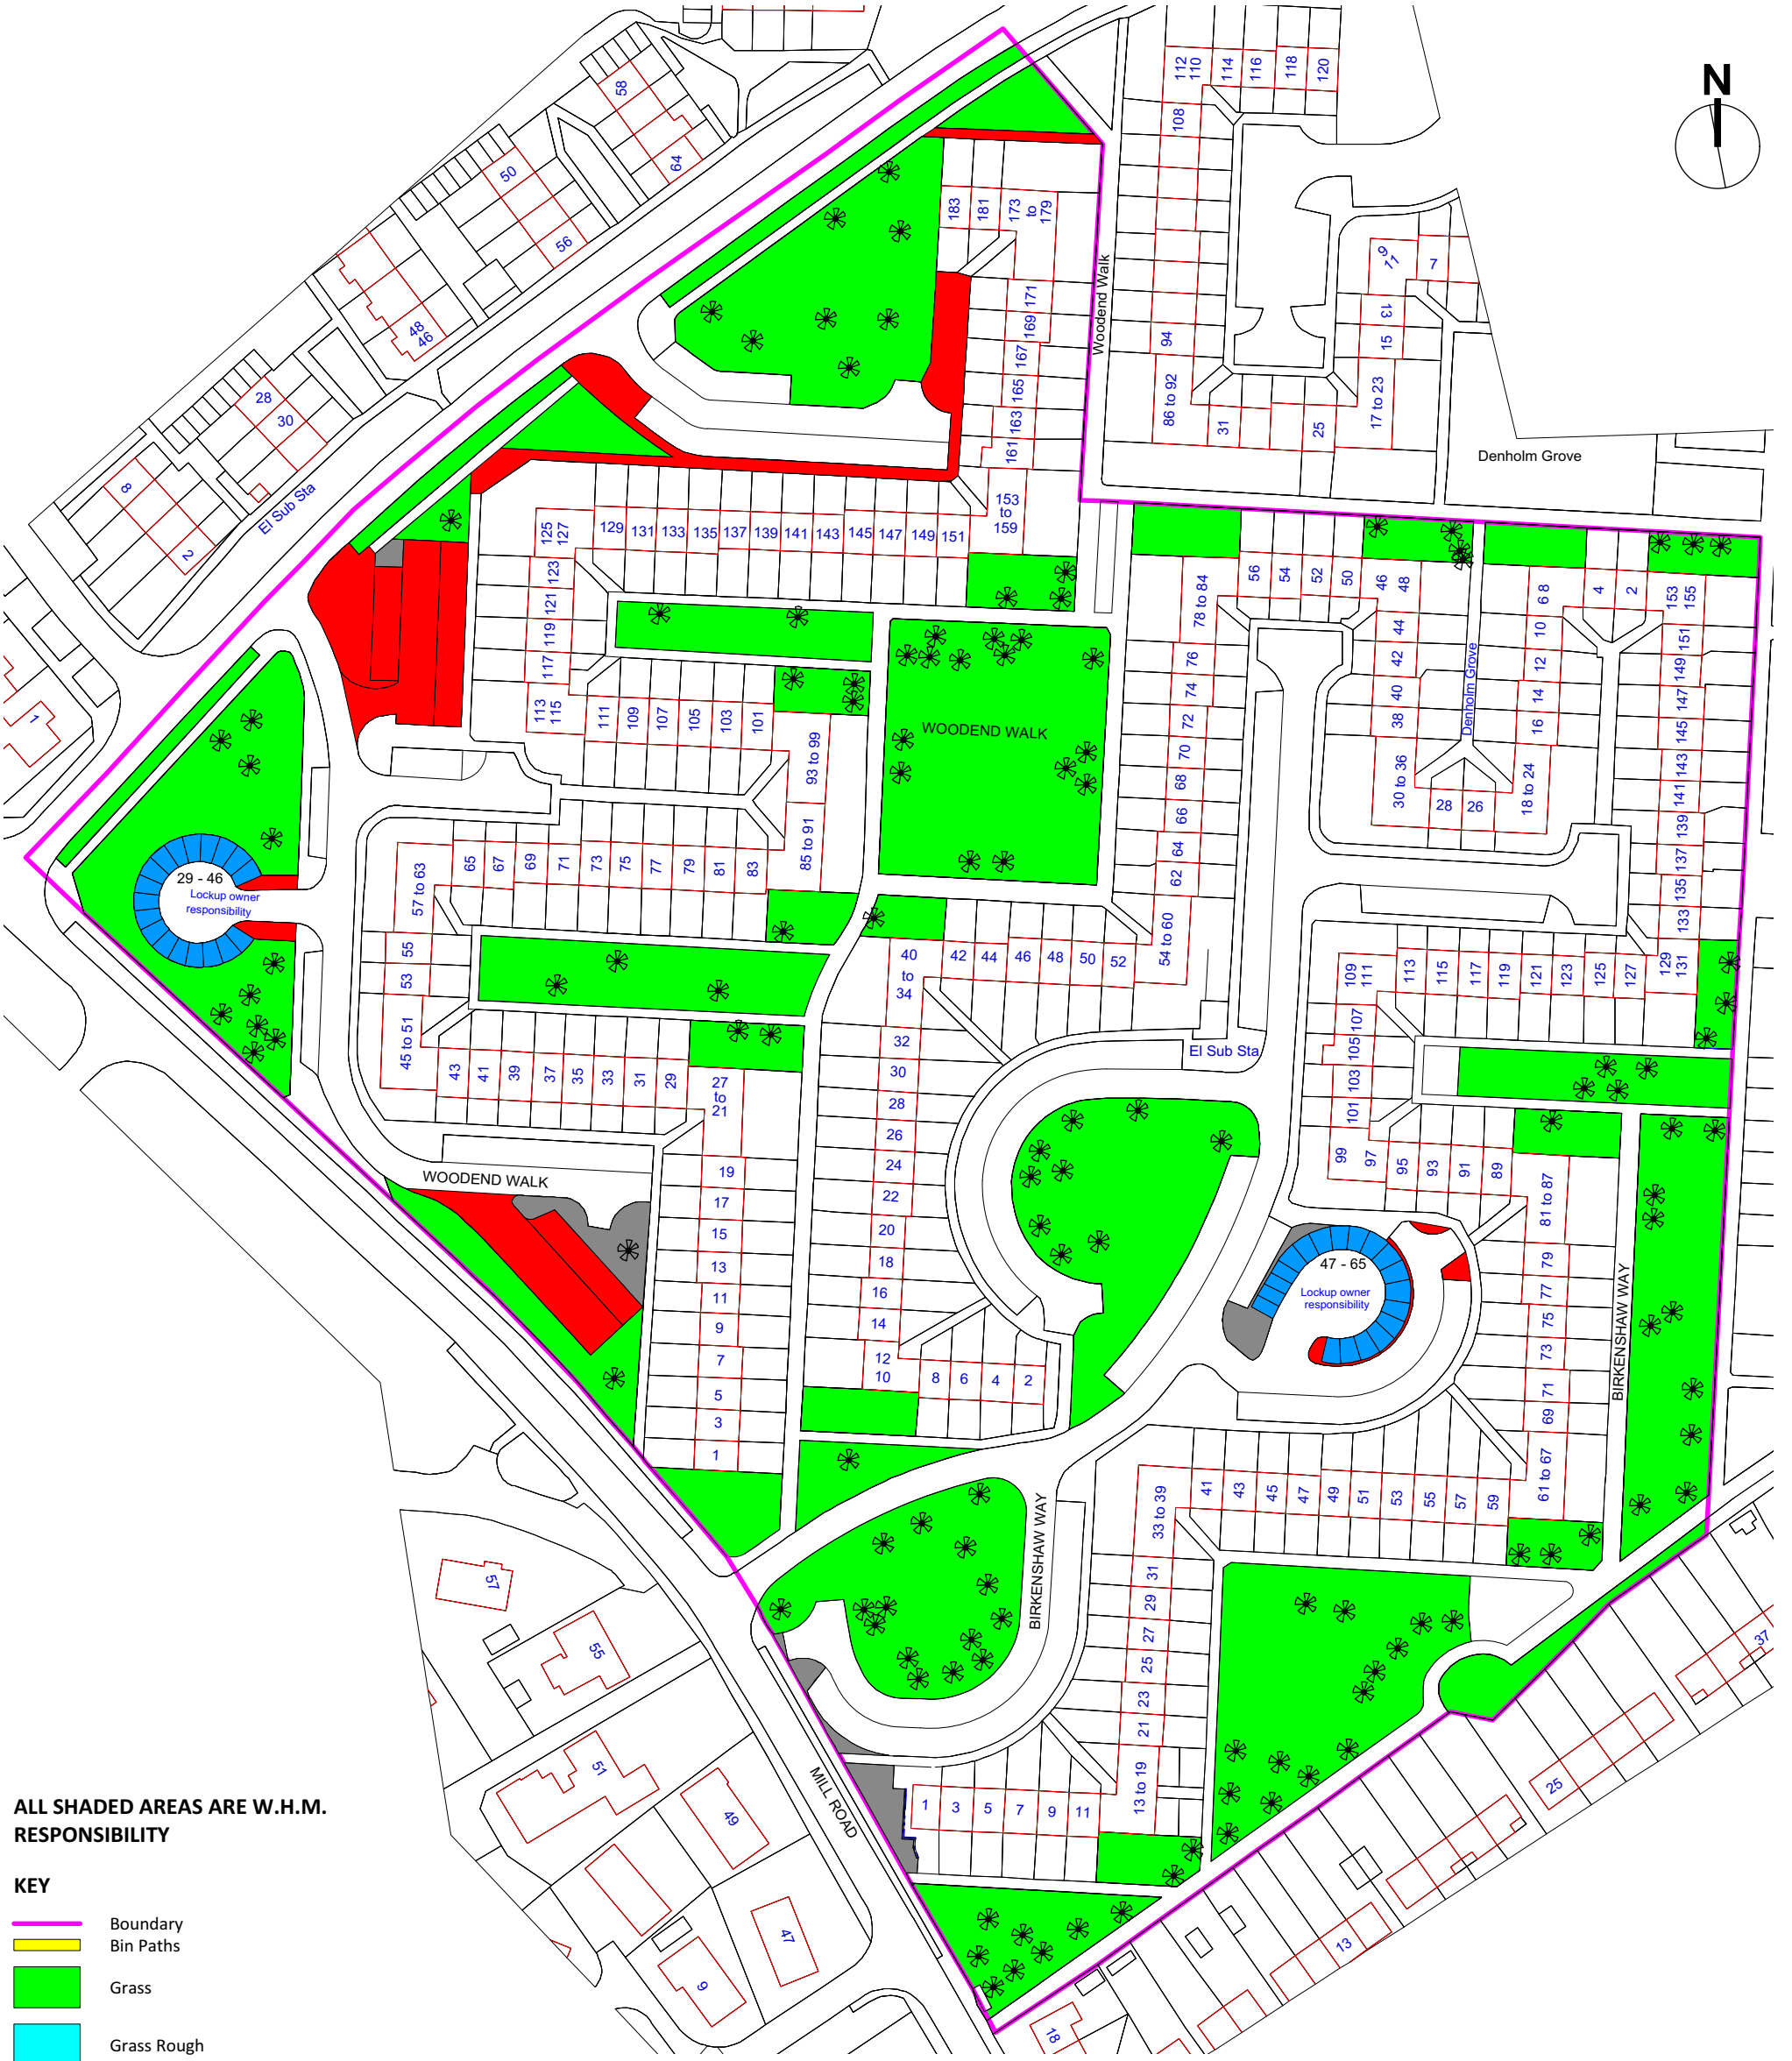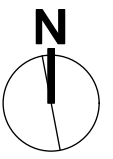

**ALL SHADED AREAS ARE W.H.M. RESPONSIBILITY**

- KEY**
- Boundary
  - Bin Paths
  - Grass
  - Grass Rough
  - NHP Service strips
  - Woodland area
  - Scrub
  - Shrubs
  - Unadopted areas – roads, footpaths and parking areas
  - Unadopted Hard Landscaping
  - No record of area being sold
  - Lockups
  - Trees
  - Hedging
  - Wall

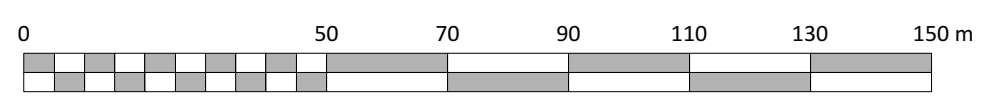

**PENTLAND DESIGN PARTNERSHIP**  
 M & E Consulting Engineers  
 Building Design Services  
 28A Newbattle Abbey College Annexe  
 Dalkeith, Midlothian  
 EH22 3LJ  
 Tel: 0131 660 9701

@ With permission of Controller HMSO Crown Copyright reserved

ESTATE PLAN :  
**ARMADALE**  
 Barbauchlaw

Weslo Housing Management  
 66 North Bridge Street  
 Bathgate EH48 4PP

Date : APRIL 2019

Scale : 1:1250@A3

KEY	DESCRIPTION	AREA	COMMENTS
	Bin Paths	0.00 msq	
	Grass	17645.53 msq	
	Grass Rough	0.00 msq	
	Woodland area	0.00 msq	
	Scrub	0.00 msq	
	shrubs	0.00 msq	
	Unadopted areas – roads, footpaths and parking areas	2035.09 msq	
	Unadopted Hard Landscaping	470.94 msq	
	No record of area being sold	0.00 msq	
	Trees	128	
	Hedging	0.00m	

@ With permission of Controller HMSO Crown Copyright reserved

PENTLAND DESIGN PARTNERSHIP  
M & E Consulting Engineers  
Building Design Services  
28A Newbattle Abbey College Annexe  
Dalkeith, Midlothian  
EH22 3LJ  
Tel: 0131 660 9701

ESTATE PLAN :  
ARMADALE  
Barbauchlaw  
AREAS

Weslo Housing Management  
66 North Bridge Street  
Bathgate EH48 4PP



Date : APRIL 2019

Scale : NTS